


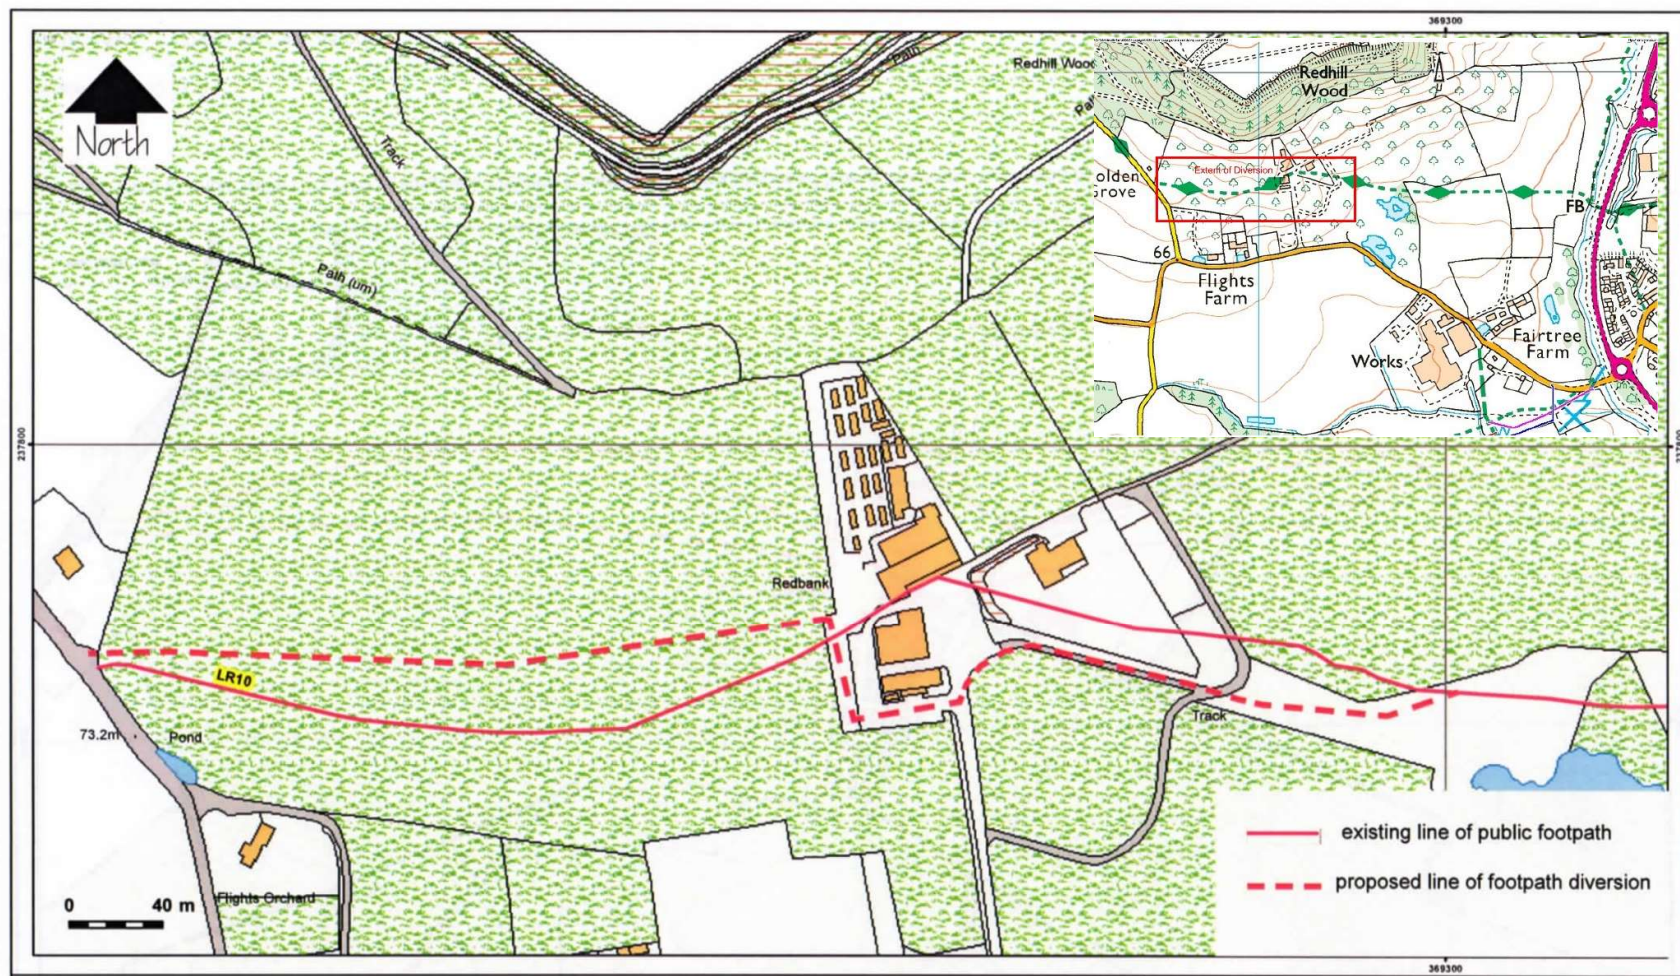

Location Plan to show footpath LR10 at Redbank Offices, Haygrove Ltd and proposed line of diversion.

Scale 1 : 2500 @ A4

24.07.14 DWG No: 005 04 002