
 
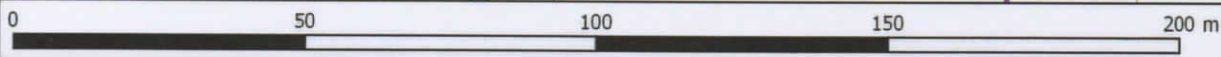


Public Rights of Way

-  Footpath
-  Bridleway
-  Byway
-  Restricted Byway

Diversion

-  Proposed Diversion A E D
-  Proposed Extinguishment A B C D

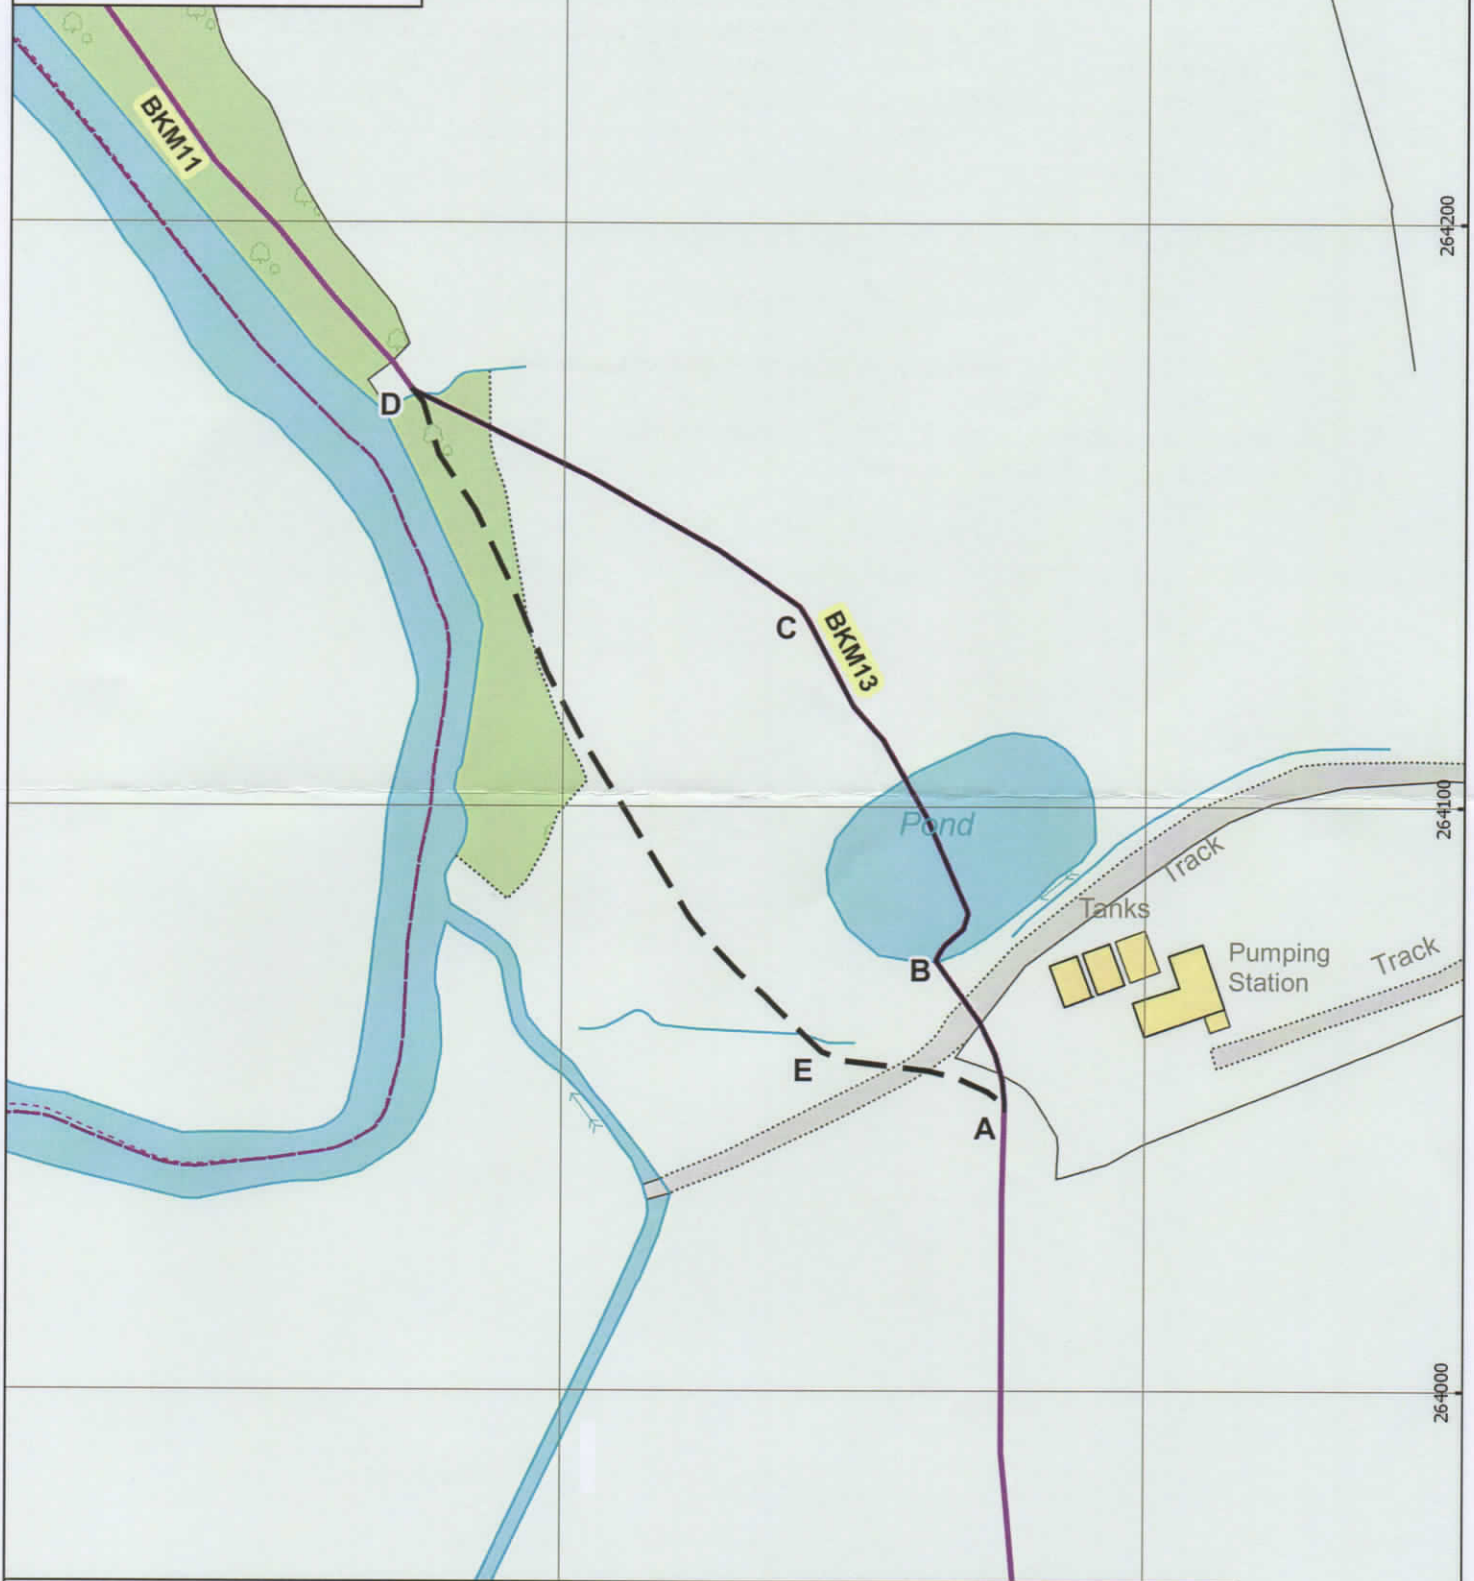

IMPORTANT WARNING: Reproduced from Ordnance Survey mapping with the permission of the Controller of Her Majesty's Stationery Office. ©Crown Copyright and database rights 2017 Ordnance Survey 100024168. Unauthorised reproduction infringes Crown copyright and may lead to prosecution or civil proceedings.

336400

336500

Highways Act 1980, section 119.
Herefordshire Council Footpath BKM13
(Part) Byton Public Path
Diversion Order 2020

SCALE: 1:1,250
DATE: 02/04/2019
PROJECT ID: D500

Balfour Beatty Living Places
Unit 3 Thorn Business Park
Rotherwas
Hereford HR2 6JT

Balfour Beatty

 Herefordshire Council

Working for Herefordshire